


① **PERSPECTIVE VIEW 1**

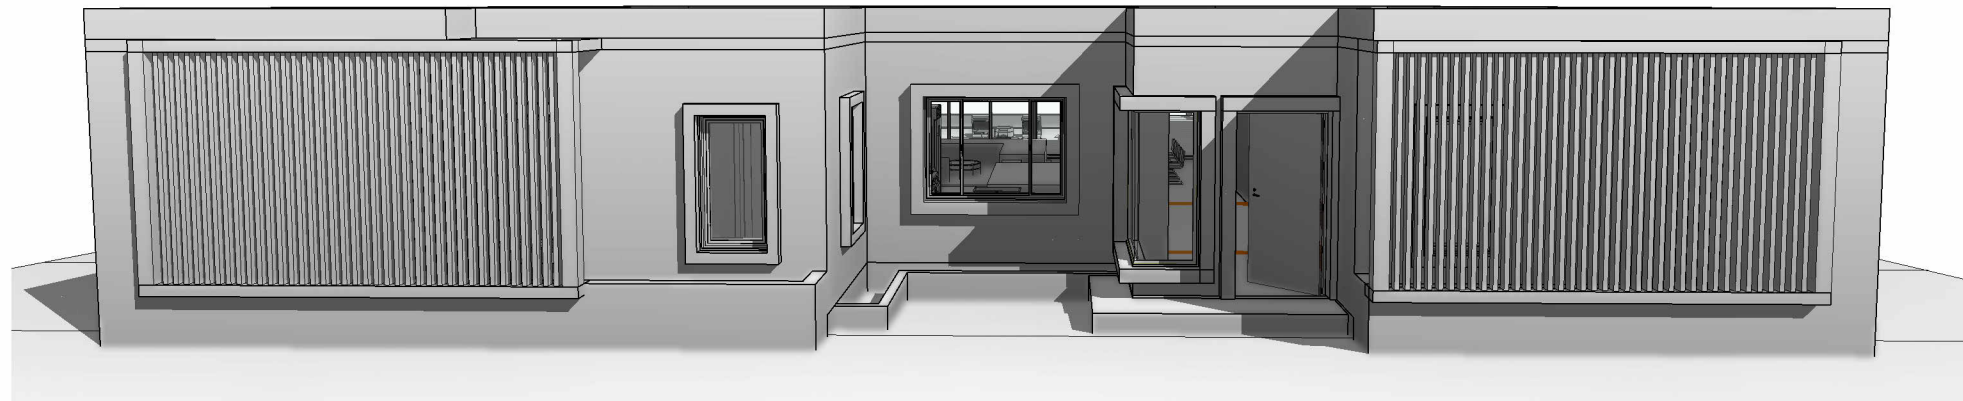

② **PERSPECTIVE VIEW 2**

**MORGAN HILL
VILLAS - BEACH
FRONT**

LONG BAY, ANGUILLA
BLOCK # - 18011B PARCEL # - 88

Revisions

No.	Description

Notes

1. Your note number one.
2. Your note number two.
- 3.

Date Issue 03/31/22

Project No. 1540_06_08_2023


Scale

3D VIEWS


CD100

MORGAN HILL VILLAS - BEACH FRONT

LONG BAY, ANGUILLA
BLOCK # - 18011B PARCEL # - 88

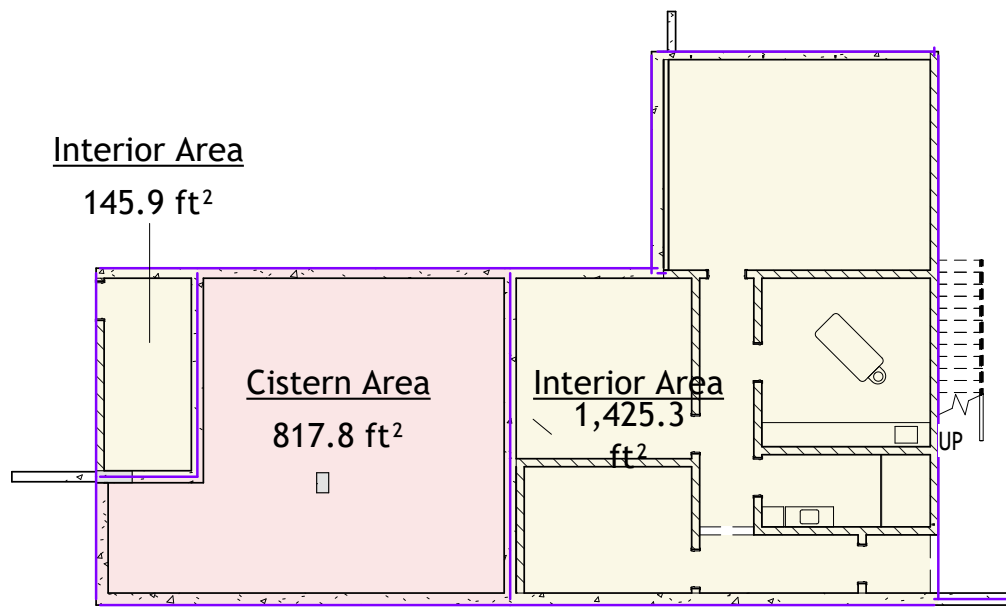

1 GROSS AREA PLAN - BASEMENT FL.
1/16" = 1'-0"

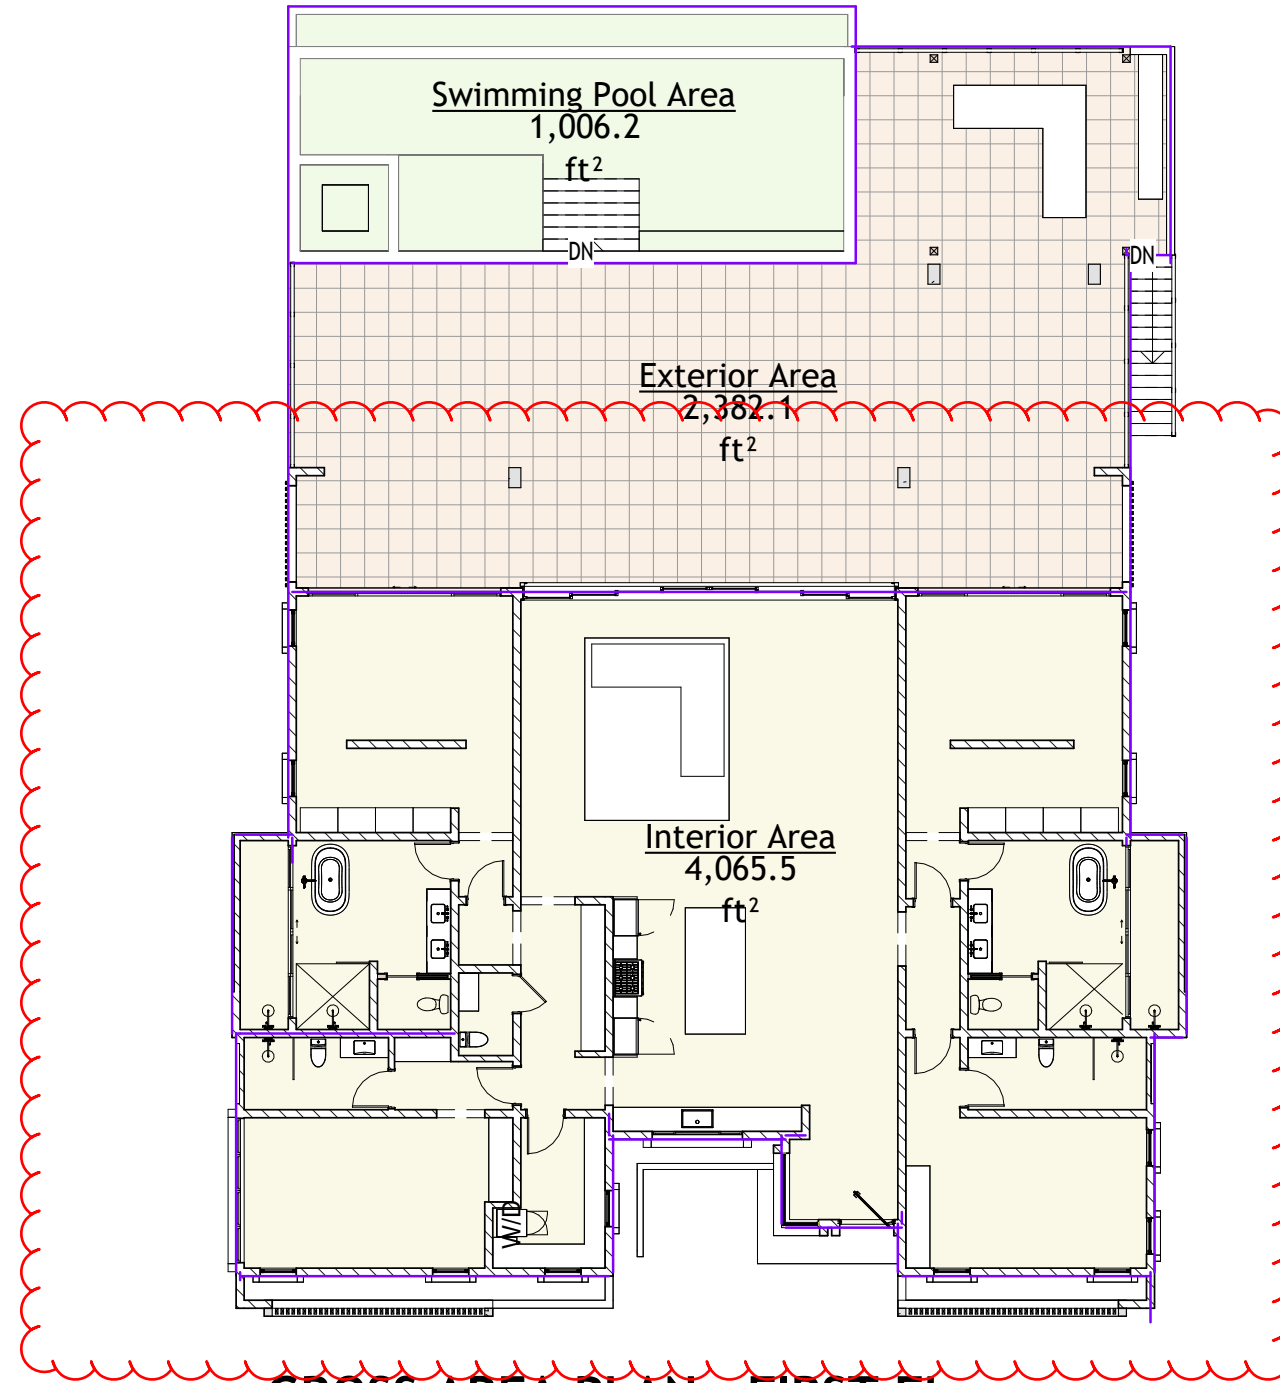

2 GROSS AREA PLAN - FIRST FL.
1/16" = 1'-0"

modify to match next page

Area Schedule (Gross Building)			
Area	Name	Area Type	Level
1,425.3 ft ²	Interior Area	Gross Building Area	T.O Basement Fl. Slab
817.8 ft ²	Cistern Area	Gross Building Area	T.O Basement Fl. Slab
145.9 ft ²	Interior Area	Gross Building Area	T.O Basement Fl. Slab
4,065.5 ft ²	Interior Area	Gross Building Area	T.O First Fl. Slab
2,382.1 ft ²	Exterior Area	Gross Building Area	T.O First Fl. Slab
1,006.2 ft ²	Swimming Pool Area	Gross Building Area	T.O First Fl. Slab
9,842.8 ft ²			

Revisions

1	2023-09-30
2	20-10-2023

Notes

- Your note number one.
- Your note number two.
-

Date Issue 11/05/22

Project No. 1540_06_08_2023


Scale As indicated

AREA PLAN

G101

MORGAN HILL VILLAS - BEACH FRONT

LONG BAY, ANGUILLA
BLOCK # - 18011B PARCEL # - 88

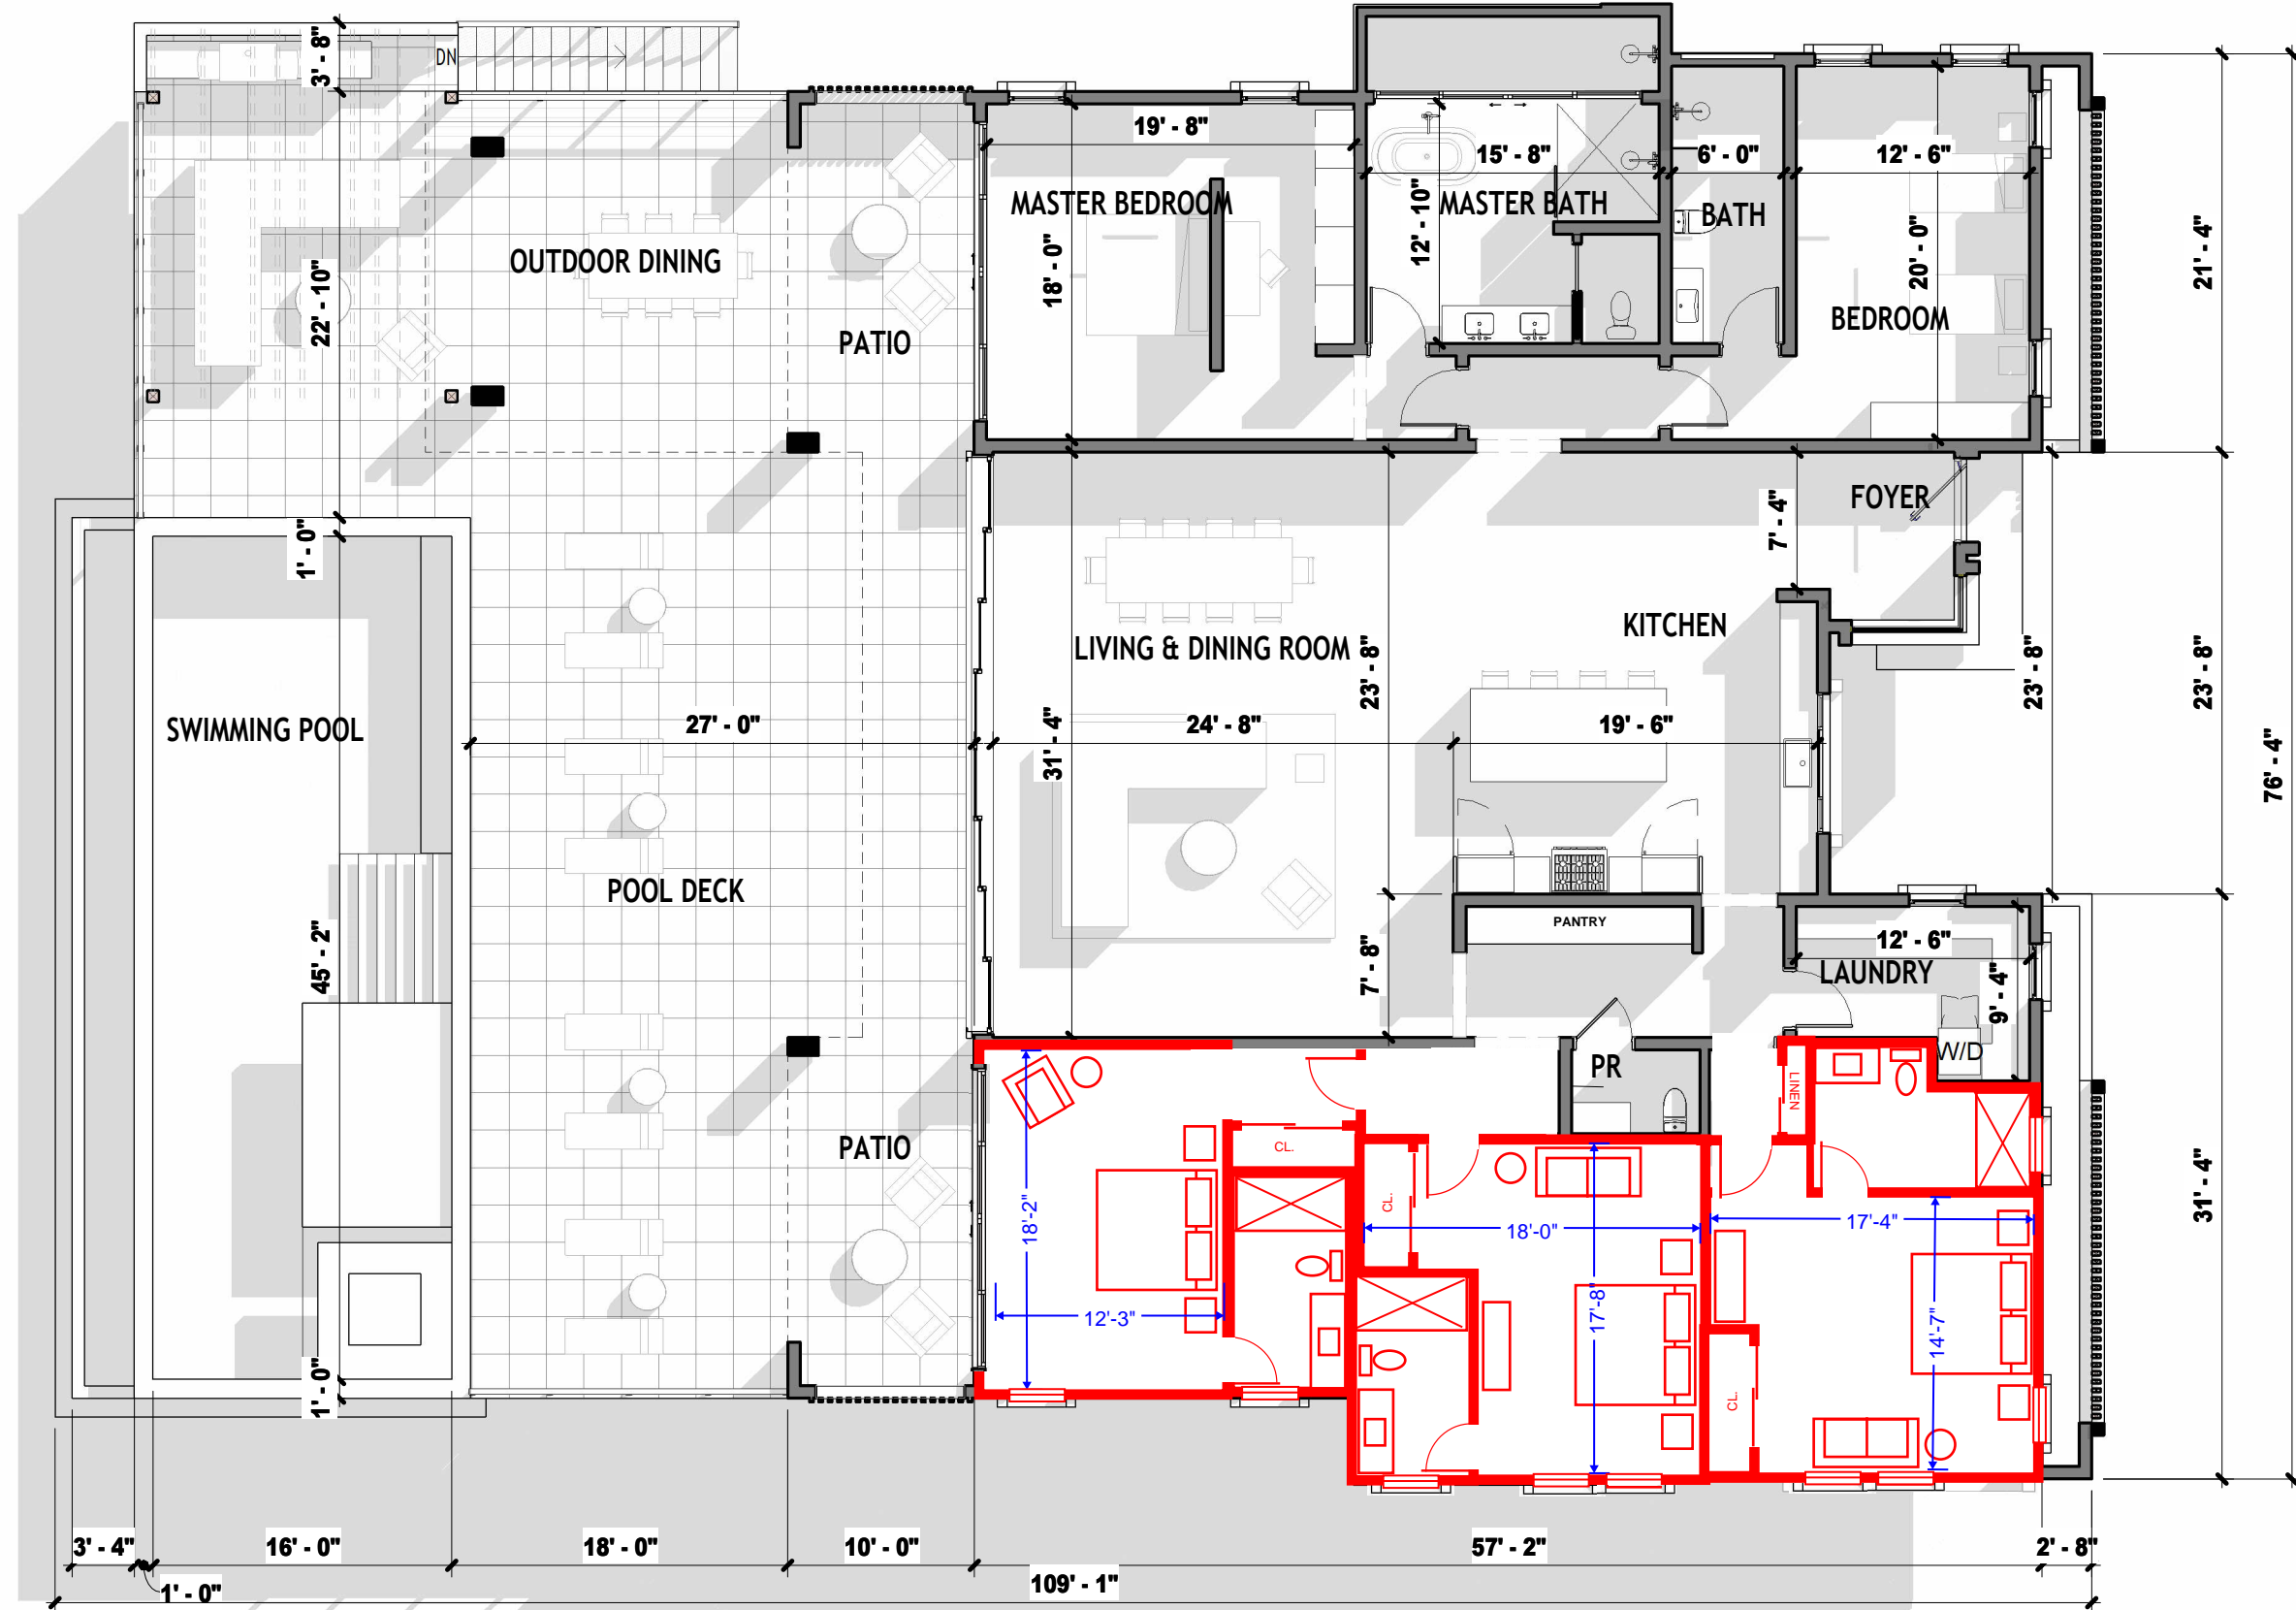

Revisions

Notes

1. Your note number one.
2. Your note number two.
- 3.

Date Issue 03/31/22

Project No. 1540_06_08_2023

Scale 1" = 10'-0"

FLOOR PLAN - FIRST FL.

CD101

1 FLOOR PLAN - FIRST FL.
1" = 10'-0"

**MORGAN HILL
VILLAS - BEACH
FRONT**

LONG BAY, ANGUILLA
BLOCK # - 18011B PARCEL # - 88

Revisions

1	2023-09-30
2	20-10-2023

Notes

- Your note number one.
- Your note number two.
-

Date Issue 03/31/22


Project No. 1540_06_08_2023

Scale 3/16" = 1'-0"

**FLOOR PLAN -
BASEMENT FL.**

CD102


Sheet No. ©2023

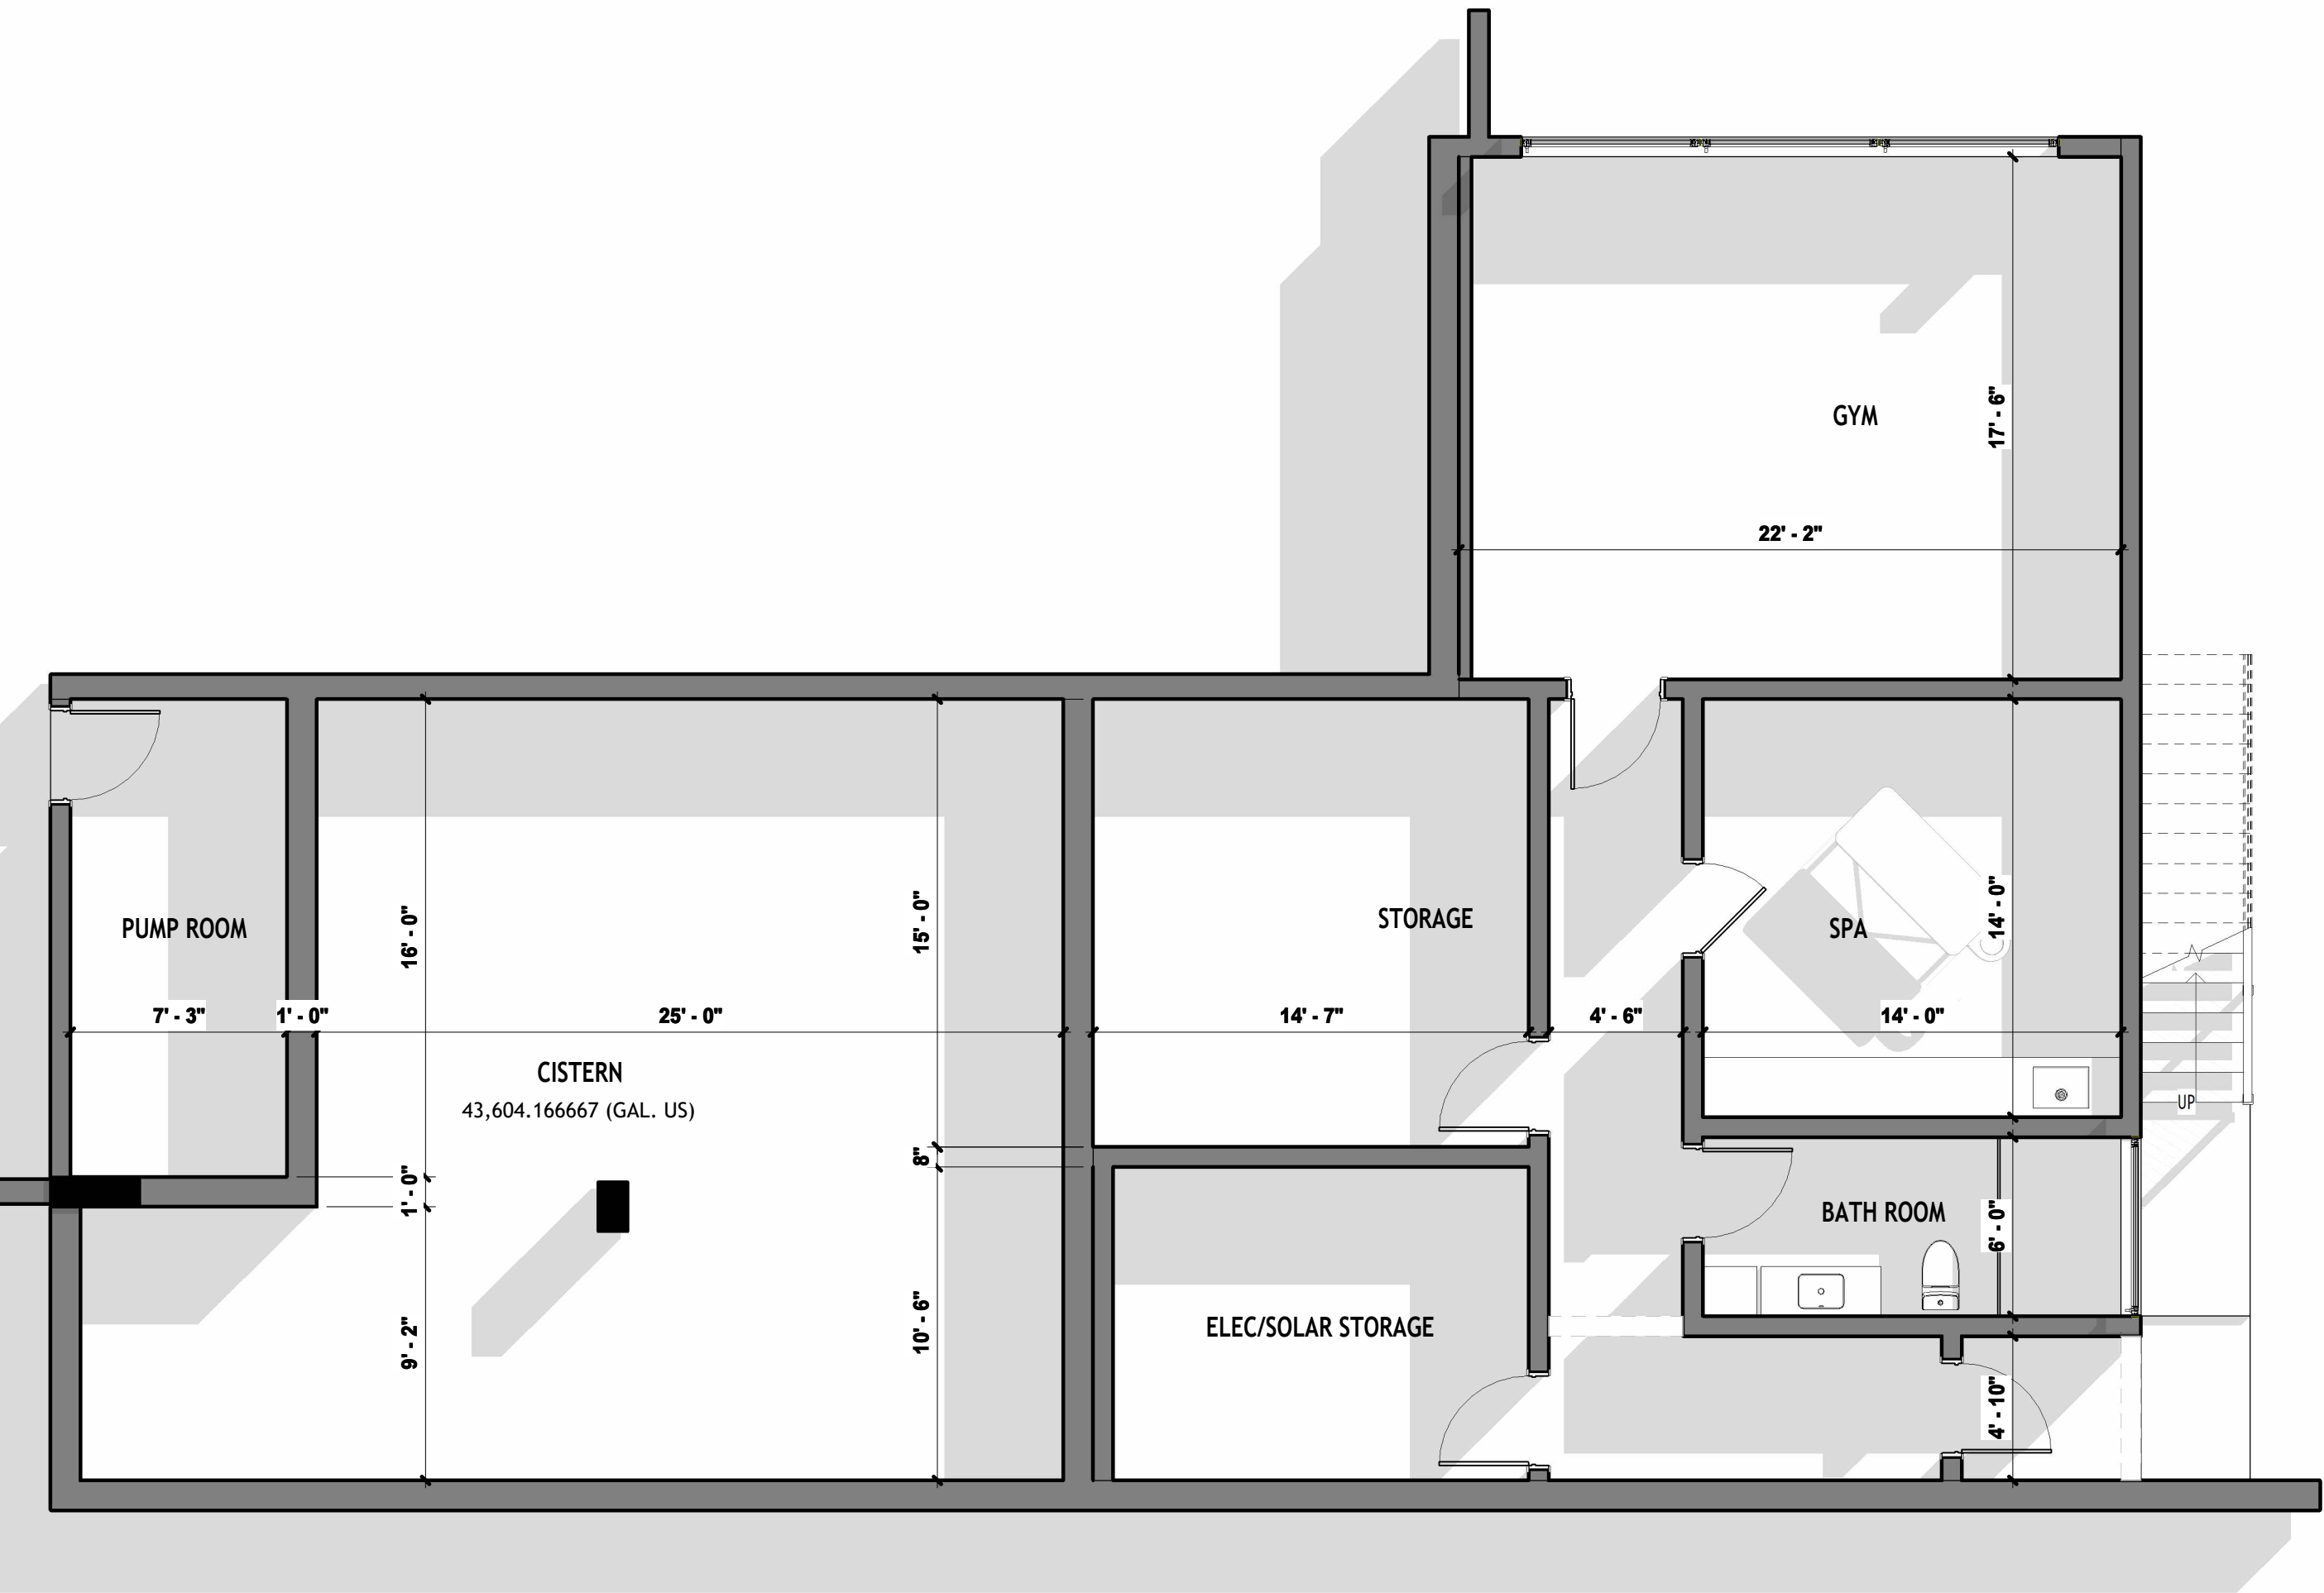

1 FLOOR PLAN - BASEMENT FL.
3/16" = 1'-0"

**MORGAN HILL
VILLAS - BEACH
FRONT**

LONG BAY, ANGUILLA
BLOCK # - 18011B PARCEL # - 88

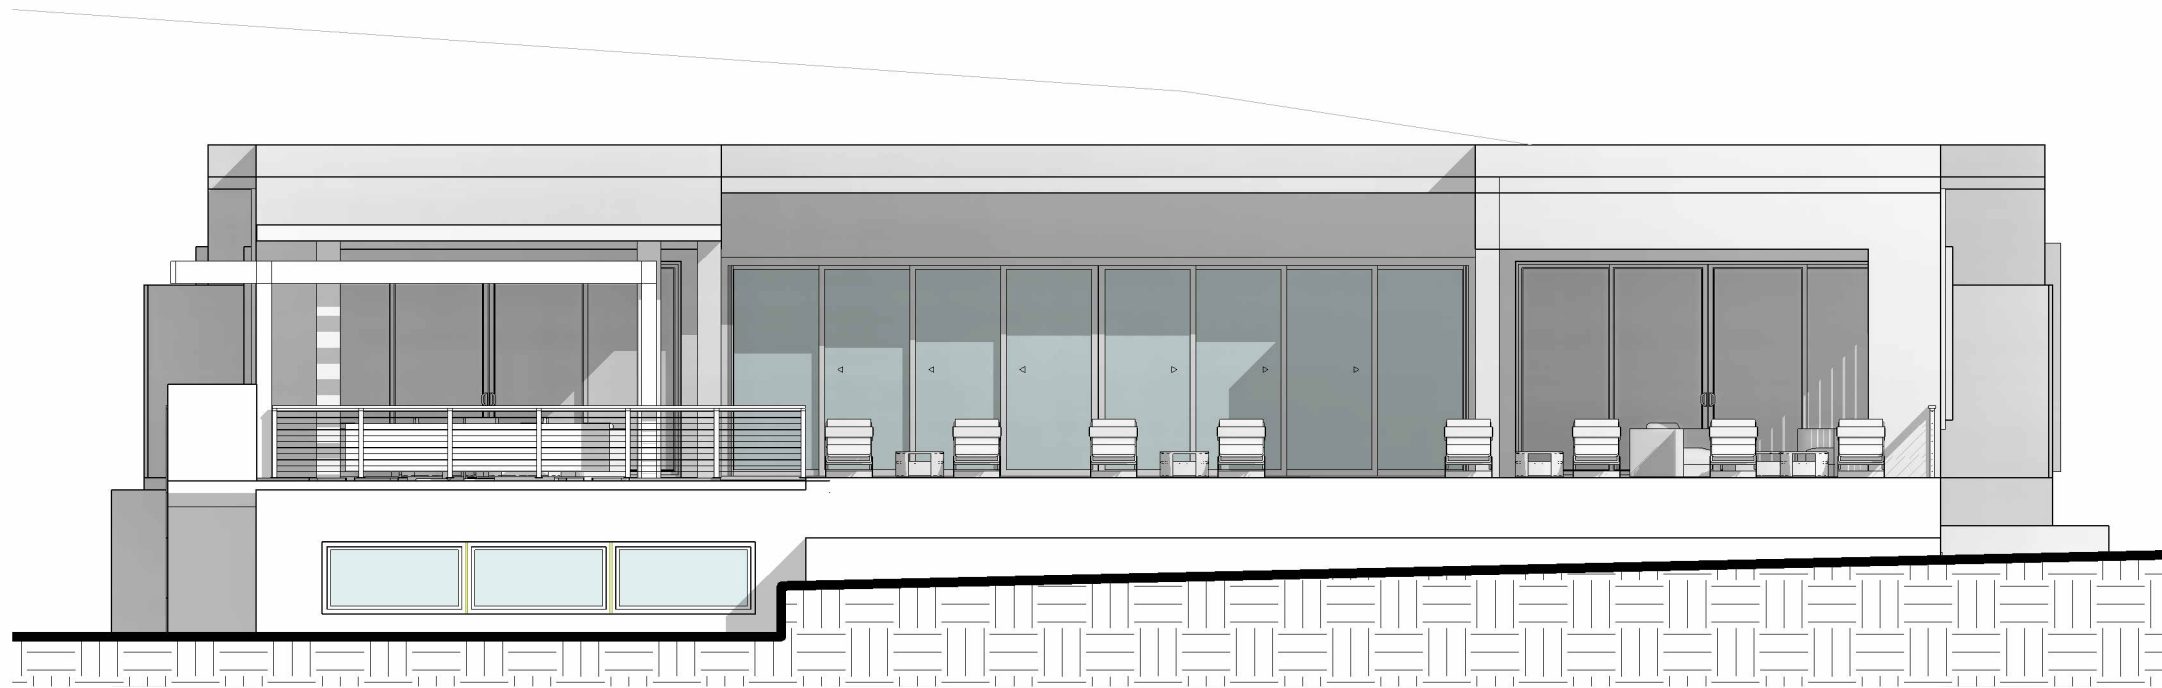


1 NORTH ELEVATION
1/8" = 1'-0"

Revisions

1	2023-09-30
2	20-10-2023

- Notes
1. Your note number one.
 2. Your note number two.
 - 3.

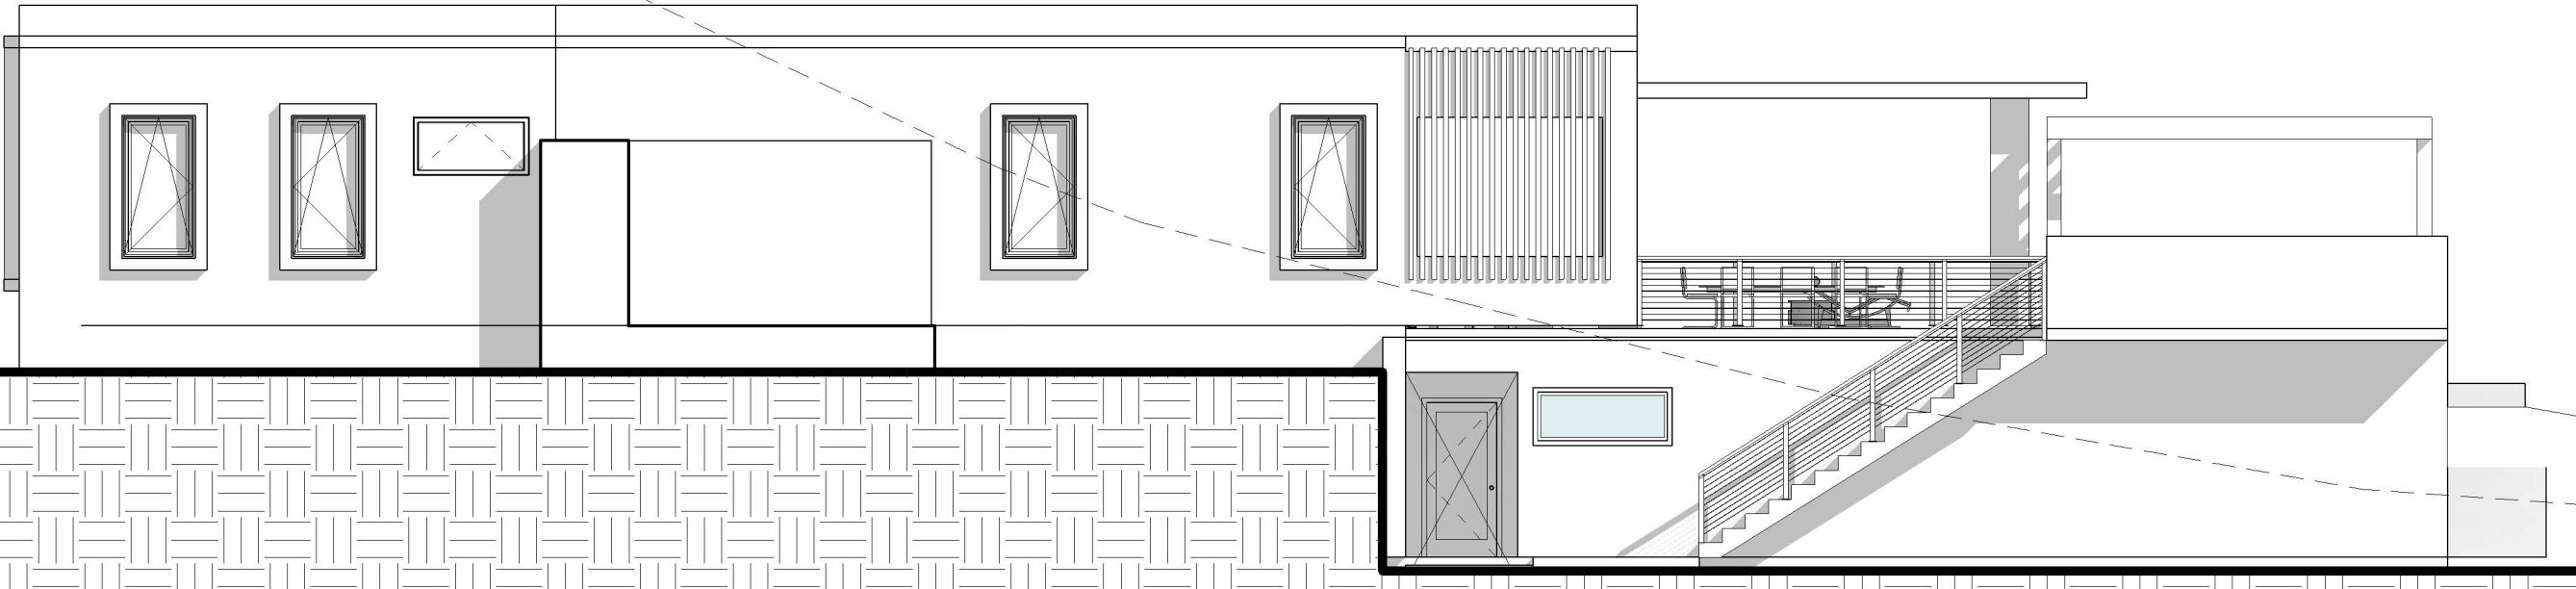


2 EAST ELEVATION
1/8" = 1'-0"

Date Issue	03/31/22
Project No.	1540_06_08_2023
Scale	1/8" = 1'-0"

**BUILDING
ELEVATIONS**

CD103

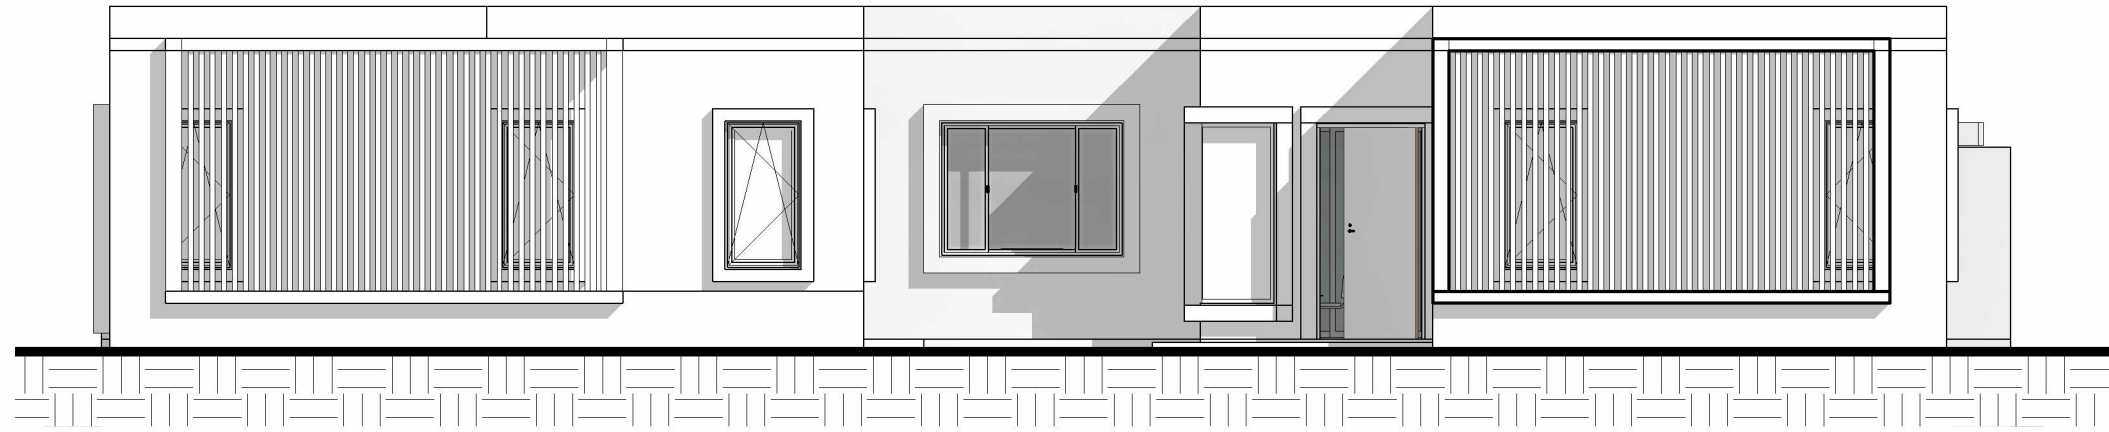


**MORGAN HILL
VILLAS - BEACH
FRONT**

LONG BAY, ANGUILLA
BLOCK # - 18011B PARCEL # - 88

Revisions	
1	2023-09-30
2	20-10-2023

1 SOUTH ELEVATION
1/8" = 1'-0"

- Notes
1. Your note number one.
 2. Your note number two.
 - 3.

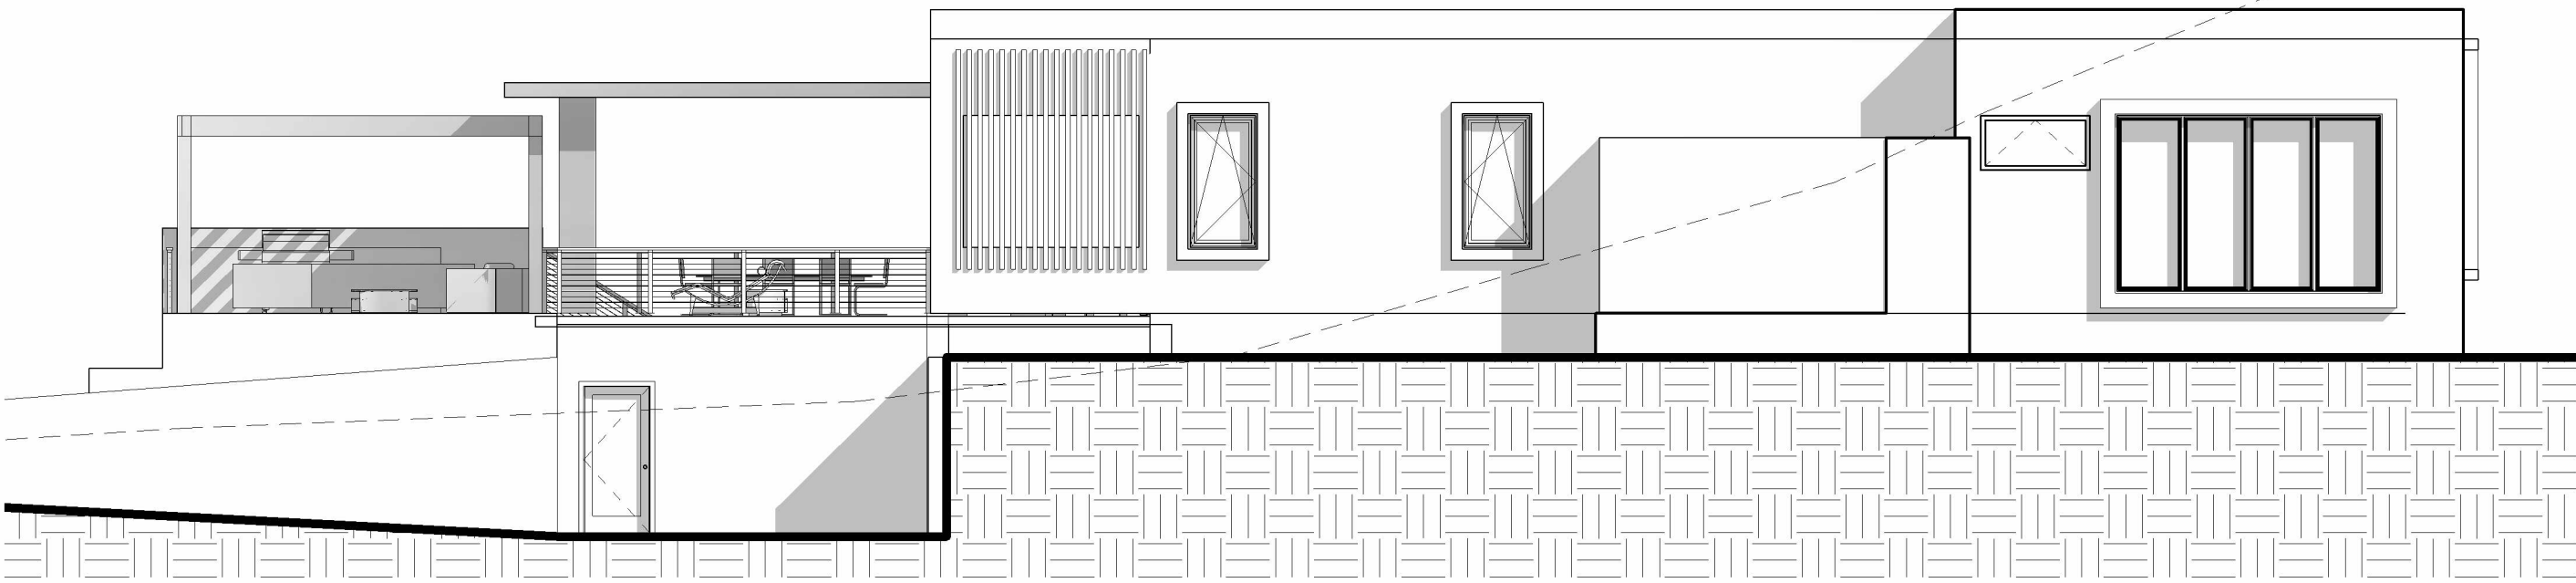

2 WEST ELEVATION
1/8" = 1'-0"

Date Issue	03/31/22
Project No.	1540_06_08_2023
Scale	1/8" = 1'-0"

**BUILDING
ELEVATIONS**

CD104